



# ELEMENTARY SCHOOL ROOF DRAWINGS

## PURPLE SHARED AREAS TARGETED IN PROPOSED ROOF PROJECT

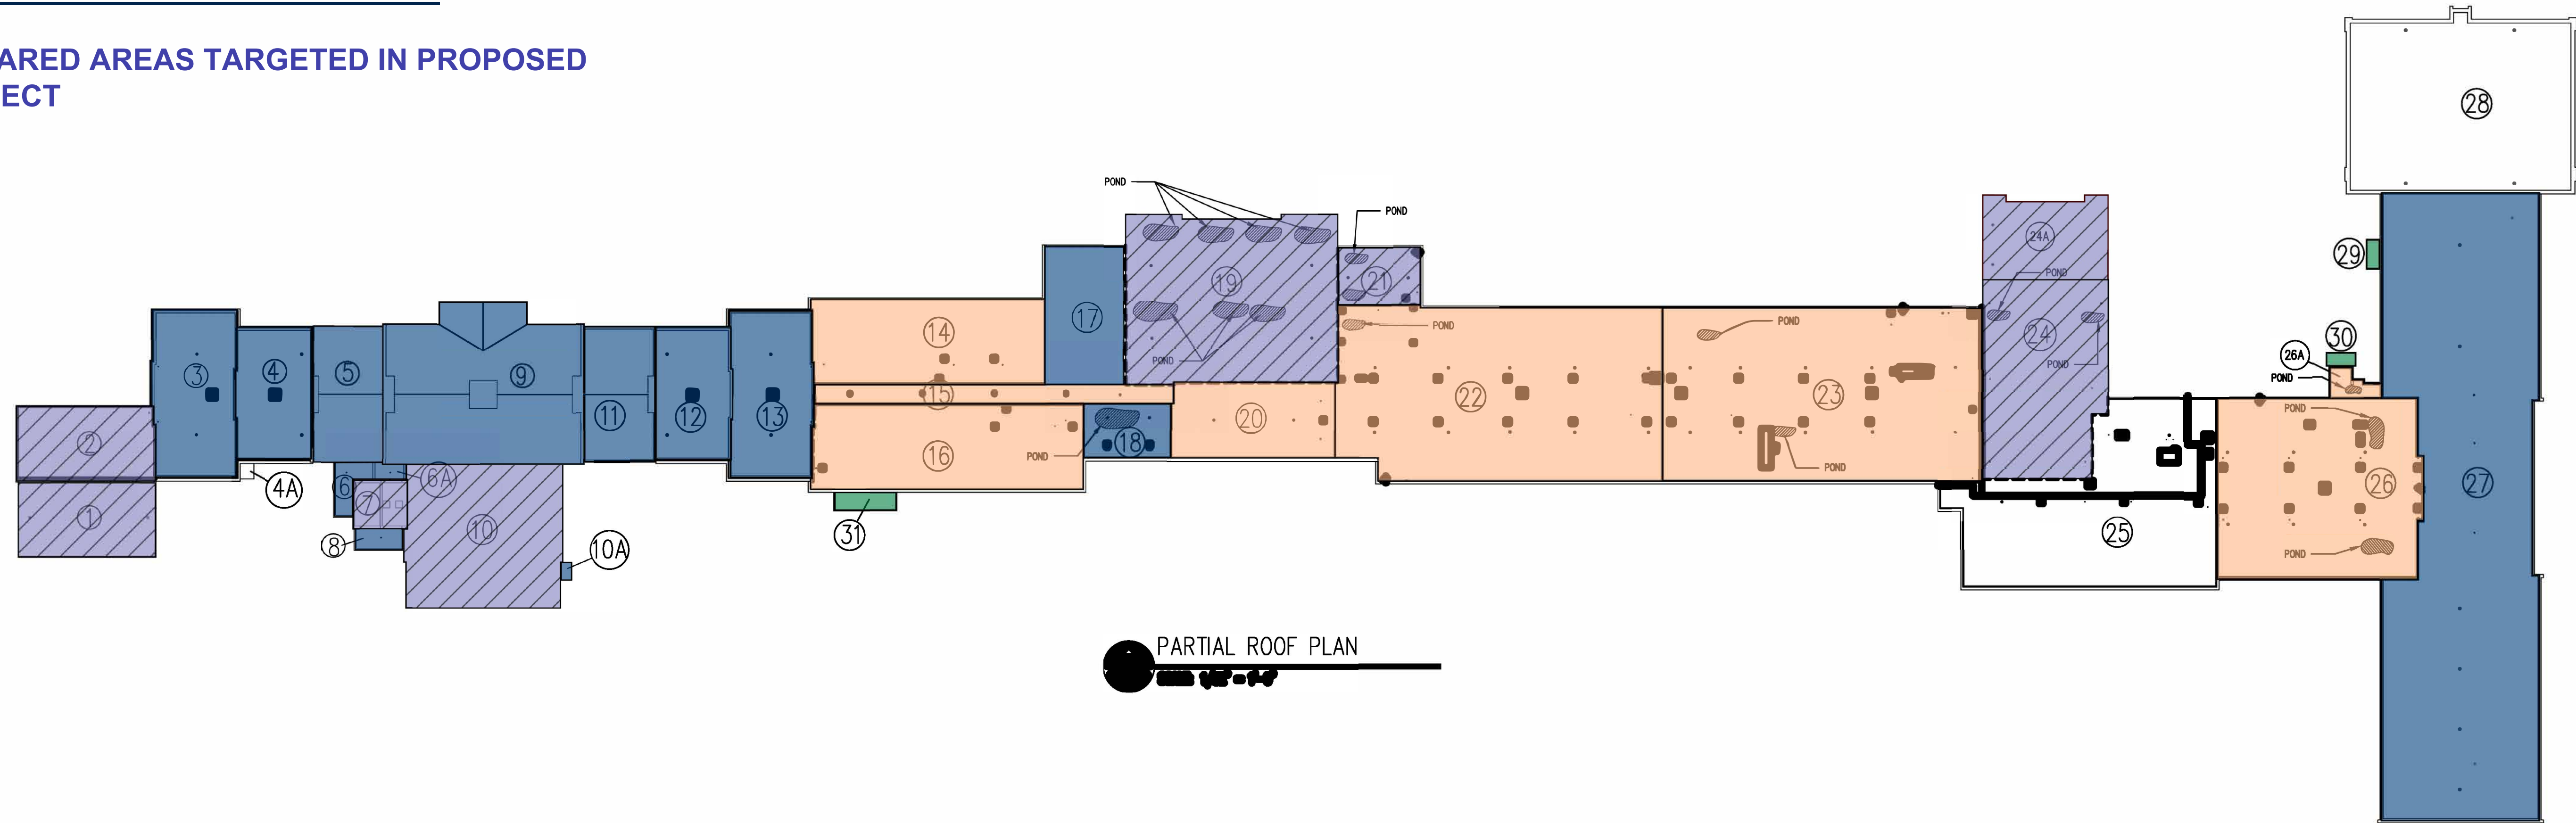

PARTIAL ROOF PLAN

PERU CSD PRIMARY / INTERMEDIATE SCHOOL						
ROOF LABEL	LAST YEAR REPLACED	AREA	DESCRIPTION	CONDITION	FUTURE REPLACEMENT YEAR	COLOR KEY
1	2000	1,960 SF	F.A. EPDM (FIRESTONE)	FAILING	2025	
2	1995	1,927 SF	F.A. EPDM (FIRESTONE)	FAILING	2015	
3	2005	2,584 SF	F.A. EPDM (GENFLEX)	POOR	2030	
4	2005	1,782 SF	F.A. EPDM (GENFLEX)	POOR	2030	
4A	2019	40 SF	F.A. EPDM (FIRESTONE)	EXCELLENT	2044	
5	1936	1,768 SF	ORIGINAL SLATE ROOF	POOR	2025	
6	2000	235 SF	F.A. EPDM (FIRESTONE)	POOR	2025	
6A	2000	81 SF	F.A. EPDM (FIRESTONE)	POOR	2025	
7	2000	430 SF	SHINGLES	FAILING	2030	
8	2000	170 SF	F.A. EPDM (FIRESTONE)	POOR	2030	
9	1936	5,525 SF	ORIGINAL SLATE ROOF	POOR	2025	
10	2005	4,176 SF	F.A. EPDM (GENFLEX)	FAILING	2025	
10A	1936	40 SF	ORIGINAL FLAT SEAM COPPER	POOR	2030	
11	1936	1,667 SF	ORIGINAL SLATE ROOF	POOR	2025	
12	2005	1,782 SF	F.A. EPDM (GENFLEX)	POOR	2030	
13	2005	2,434 SF	F.A. EPDM (GENFLEX)	POOR	2030	
14	2005	3,690 SF	F.A. EPDM (GENFLEX)	FAIR	2030	
15	2005	1,246 SF	F.A. EPDM (GENFLEX)	FAIR	2030	
16	2005	4,242 SF	F.A. EPDM (GENFLEX)	FAIR	2030	
17	2005	2,090 SF	F.A. EPDM (GENFLEX)	POOR	2025	
18	2005	882 SF	F.A. EPDM (GENFLEX)	POOR	2025	
19	2000	6,700 SF	F.A. EPDM (FIRESTONE)	FAILING	2025	
20	2005	2,300 SF	F.A. EPDM (GENFLEX)	FAIR	2030	
21	2005	905 SF	F.A. EPDM (GENFLEX)	FAILING	2030	
22	2005	10,430 SF	F.A. EPDM (GENFLEX)	FAIR	2025	
23	2005	10,477 SF	F.A. EPDM (GENFLEX)	FAIR	2025	
24	2000	4,496 SF	F.A. EPDM (FIRESTONE)	FAILING	2025	
24A	2000	1,900 SF	F.A. EPDM (FIRESTONE)	FAILING	2025	
25	2021	7,077 SF	LIQUID COATING SYSTEM	EXCELLENT	2046	
26	2005	6,900 SF	F.A. EPDM (GENFLEX)	FAIR	2025	
26A	2000	182 SF	F.A. EPDM (FIRESTONE)	FAIR	2025	
27	2000	16,737 SF	F.A. EPDM (FIRESTONE)	POOR	2030	
28	2019	7,000 SF	LIQUID COATING SYSTEM	EXCELLENT	2044	
29	2000	78 SF	CURVED STANDING SEAM	GOOD	2030	
30	2000	78 SF	CURVED STANDING SEAM	GOOD	2030	
31	2011	218 SF	F.A. EPDM (FIRESTONE)	GOOD	2030	

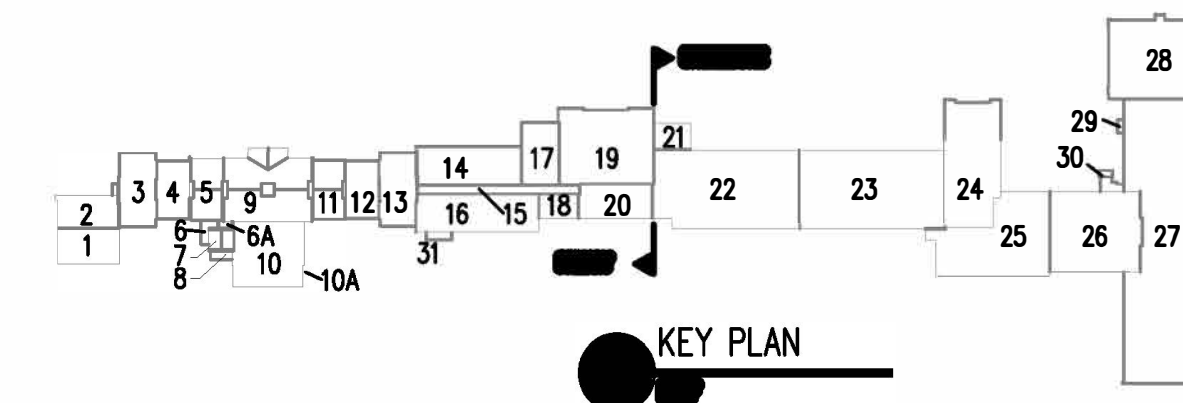

KEY PLAN

THE BERNIER CARR GROUP  
 BERNIER, CARR & ASSOCIATES, P.C. • MACH ARCHITECTURE + ENGINEERING, P.C.  
 engineers • architects • planners • surveyors • construction managers



ROOF PLAN & SCHEDULE  
 PERU CENTRAL SCHOOL DISTRICT  
 ROOF CONDITION REPORT  
 PRIMARY INTERMEDIATE SCHOOL  
 Town - County - State of New York

Revisions:  
 1.)  
 THE CONTRACTOR SHALL FIELD VERIFY ALL DIMENSIONS AT THE SITE & NOTIFY THE ENGINEER IN WRITING OF ANY DISCREPANCIES.  
 Drawn By: JAS  
 Checked By: JAS  
 Scale: AS NOTED  
 Date:  
 File No.:  
 Sheet No.:  
**A-PP-P-1**